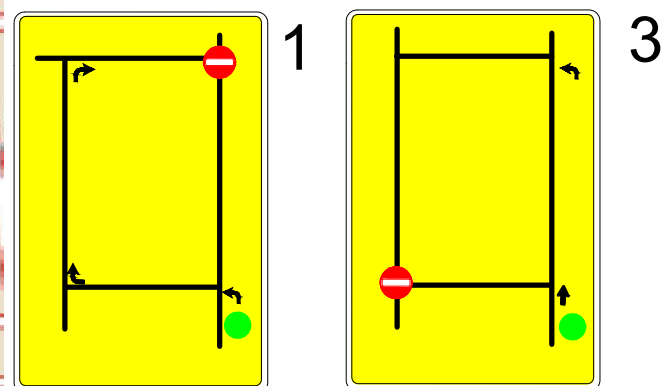
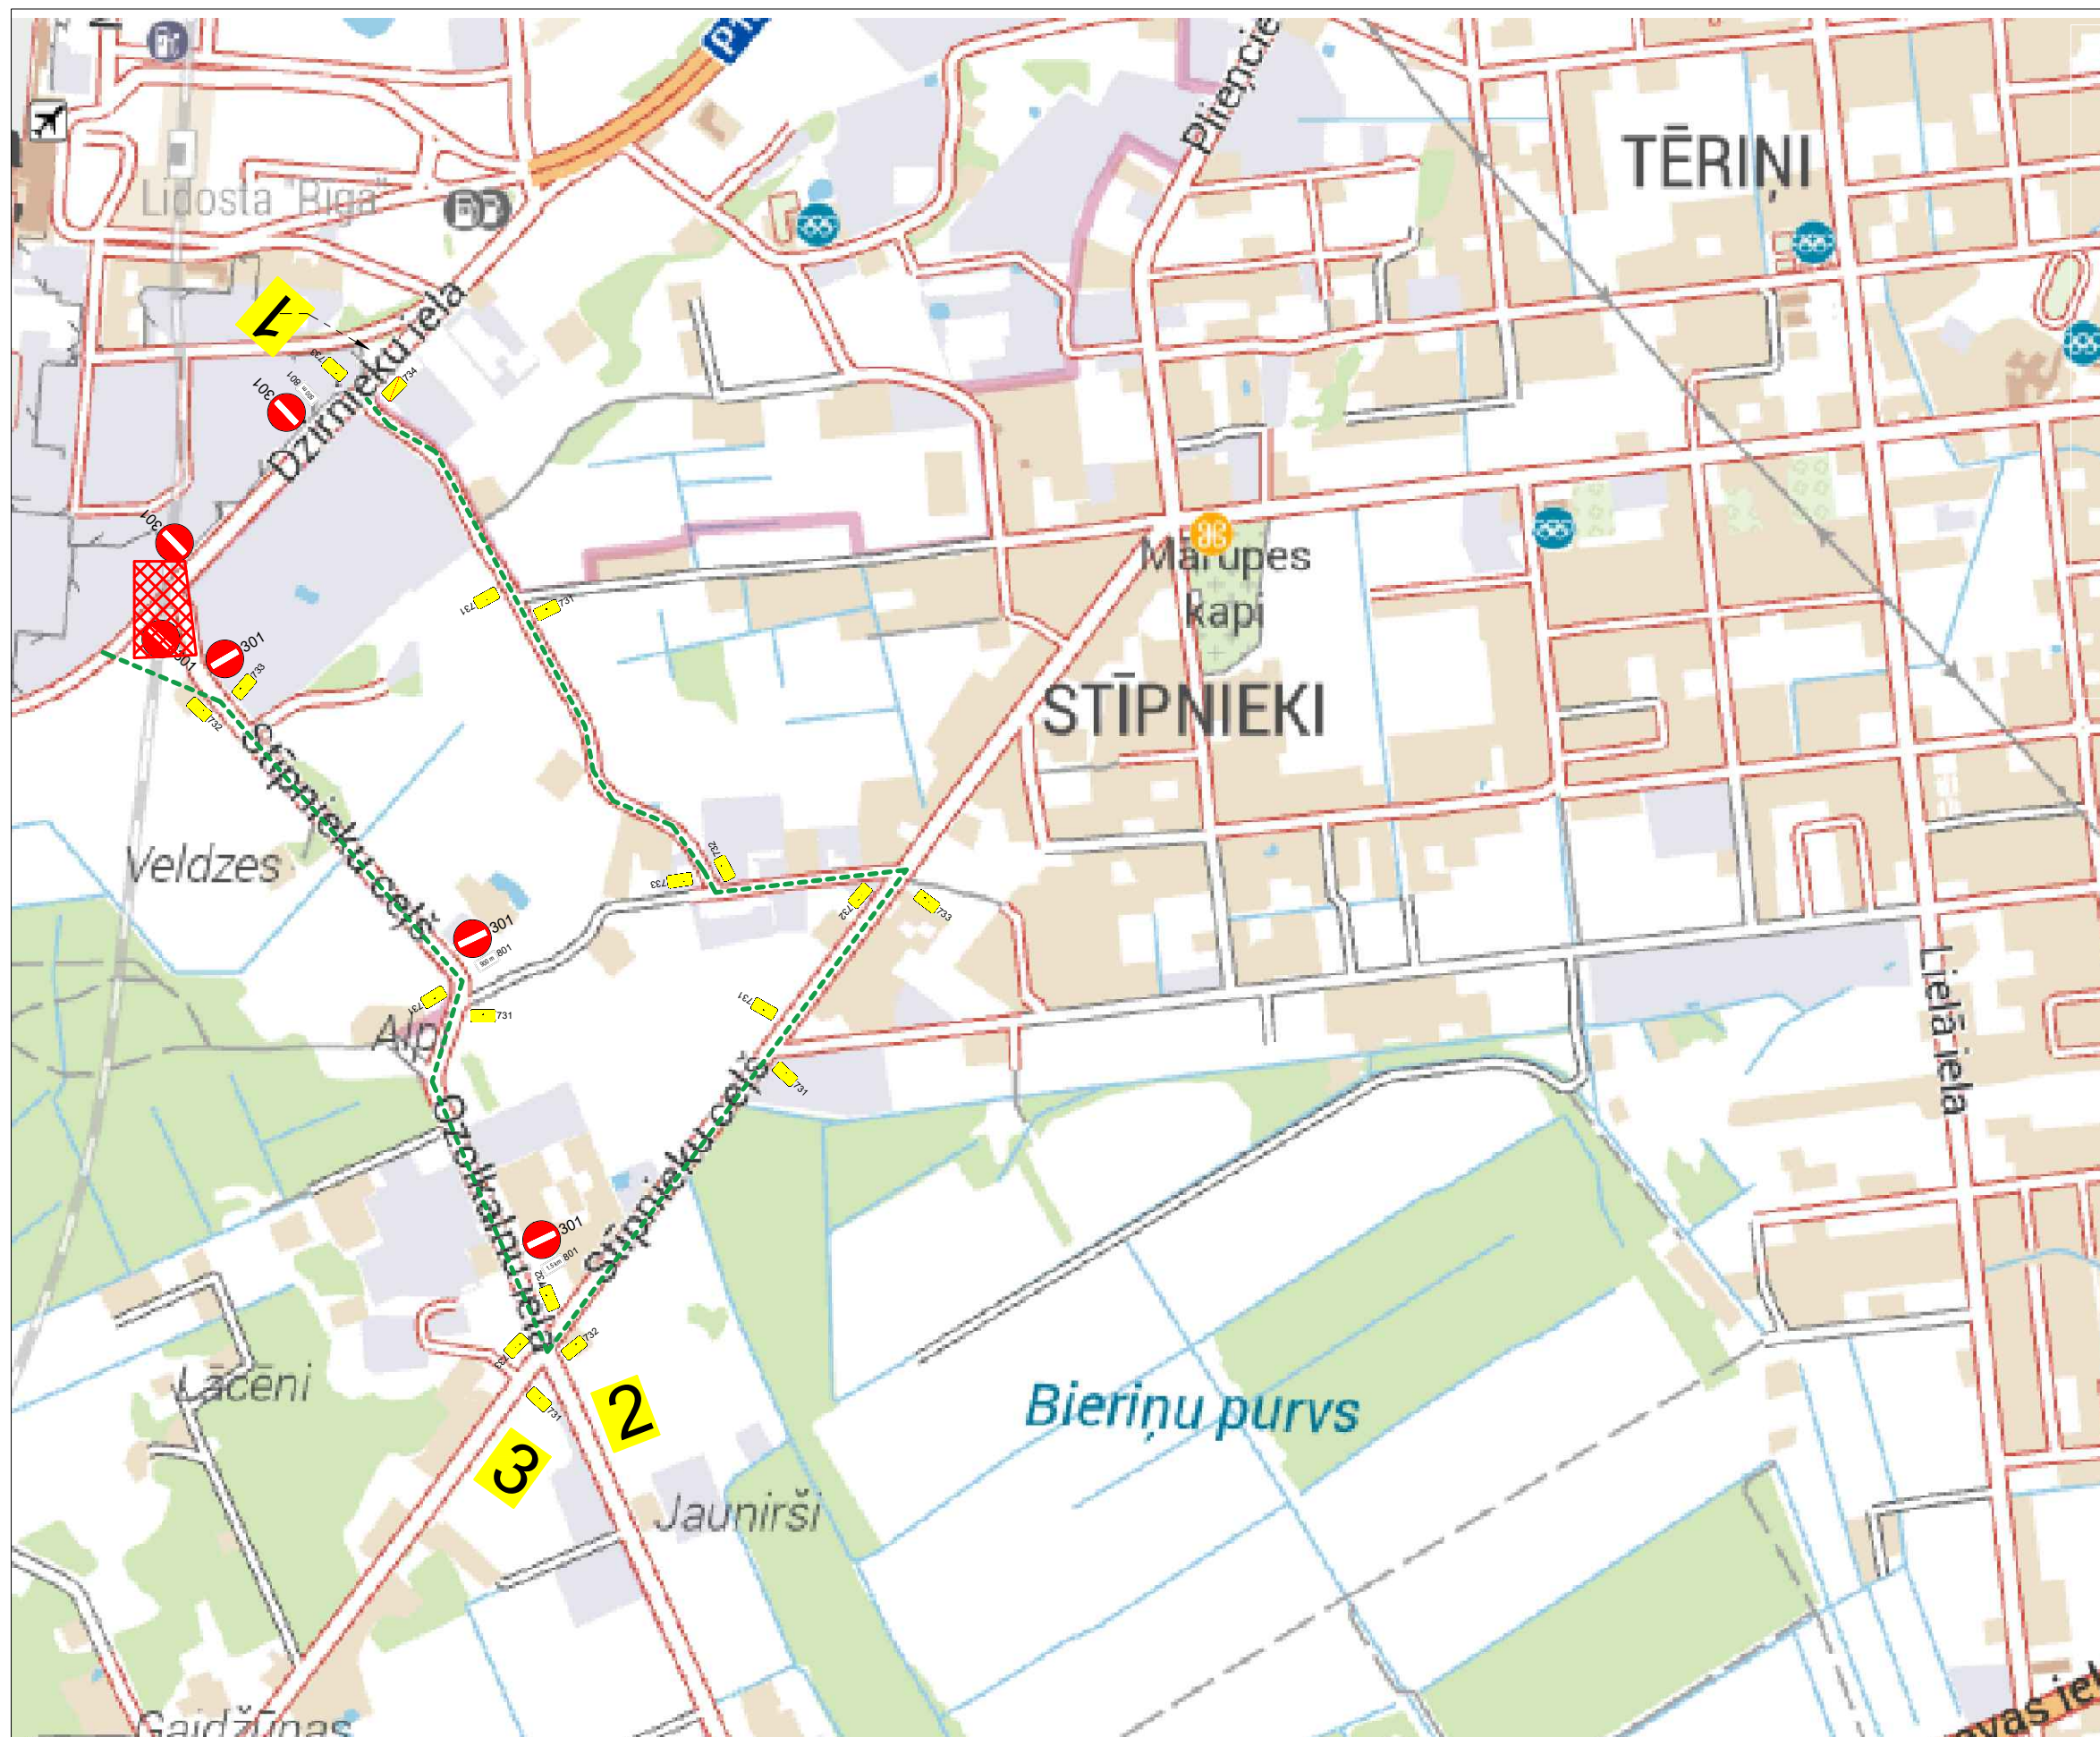


Galvenais būvuzņēmājs :	PS "B.S.L. Infra"
Atdarītājs par darba vietas aprīkojumu:	Satiksmes organizācijas inženieris: E.Stefanoviča tel. 2710578
Responsible for workplace equipment:	Traffic organization engineer:
	23.07.2025 - 13.08.2025

Saukšanas organizācijas shēma izstrādāta ČD, Ierņu un komunikāciju izbūvei	
The traffic organization scheme is intended for Construction of roads, sidewalks and communications	
1.Darba vietas šķēršļa pēc M-K noteikumiem nr.241 "Noteikumi par darbu vietu aprīkojumu uz ceļiem".	
2.Ceļa zīmēs tiks izgatavotas un uzstādītas atbilstoši standartā LVST7 "Ceļu zīmju prasībām.	
3.Darbā veiksami būvdarbi, kas būs jānosauka uz gājēju ceļiem, kas izstrādās papildu saukmes organizācijas shēmas.	
4.Saukmes organizācija shēmā darbosies laikā kā:	
5.Tika nodrošināta ieviešanai un operatīvā transporta piekļuves blakusgaitotībai	
6.Tika nodrošināta sabiedriskā transporta kuģu, piesūtoceņa pieturas drupas būvdatu zonas.	
7.Pagaidu ceļa zīmēs uzturādama atbilstoši esošo ceļu ziņrūpizvietošana.	
8.Esošās ceļa zīmēs, kurās pētījumā ir saņemtas organizācijas shēmas tiks aizņemtas vai demontētas.	
9.Pretendents organizāciju ieviešanu pēc darba beigām tiks pārbaudīts arī savamziņi.	
10.Darbo izstrādājumus, pabeigšanas laikā saskaņā ar darbu izpildes grafiku.	
1.The workplace will be equipped in accordance with MK Regulation No. 241 "Regulations on Equipping Workplaces on Roads".	
2.Road signs will be manufactured and installed in accordance with the requirements of the standard LVST7 "Road signs".	
3.Additional traffic organization schemes will be developed for foot & intersections, road crossings and sidewalks.	
4.The period of times of traffic organization schemes will be provided in the construction work log.	
5.Access of residents and operational transport to adjacent territories will be ensured.	
6.Public Transport movement will be ensured, bus stops will be moved outside the construction area.	
7.Temporary road signs shall be installed in accordance with the location of existing road signs.	
8.Existing road signs that are in conflict with the traffic management scheme will be covered or dismantled.	
9.The quality of traffic organization restrictions will be checked upon completion of the project.	
10.Time of commencement and completion of works in accordance with the schedule of works.	

[illegible]